



Antrim County Road Commission

DIETER AMOS, Kewadin
GODFREY "PETE" HOOGERHYDE, Elmira
FRED HUNT, Jr., Bellaire
BURT R. THOMPSON, P.E., Engineer-Manager
DALE E. FARRIER, Office Manager

January 21, 2019

REQUEST FOR BIDS – CHERRY AVE. RESURFACING

Sealed bids will be received until 1:00 PM, Tuesday, February 12, 2019 at which time they will be publicly opened and read. Bids shall be received at the office of the Antrim County Road Commission, PO Box 308, 319 E. Lincoln St, Mancelona, Michigan 49659-0308. Bids will be tabulated and a recommendation will be made to the Board of County Road Commissioners at their next regular meeting.

The Antrim County Road Commission (ACRC) requests bids for the following:

Cherry Ave: In Milton Township, beginning at the Torch River Bridge thence westerly and northerly to Hickin Road, approximately 17,000'. Project description: cold milling HMA surface, HMA 4E1 and 5E1 paving, HMA approach.

All mix shall contain PG 58 -28 liquid asphalt that complies with the enclosed Antrim County Road Commission Special Provision for Acceptance of HMA Mixture on Non-Federal Aid Projects 02/09/18. Construct in accordance with plan and detail sheets 1 through 3 attached. All traffic control shall be in accordance with the current MMUTCD part 6.

Bids must be submitted on the attached Itemized Bid Sheet.


Paving shall be completed by June 30, 2019 unless otherwise agreed to by the contractor and road commission.

The successful bidder shall enter into a contract with and provided by the road commission.

Label bid "**CHERRY AVE BID**" plainly on the outside of a sealed envelope.



Burt R. Thompson, P.E.
Engineer-Manager

encl: Schedule of Items (Itemized Bid Sheet)
Plan and detail sheets 1 through 3
SP for Acceptance of HMA Mixture on Non-Federal Aid Projects 02/09/18
Sample Contract

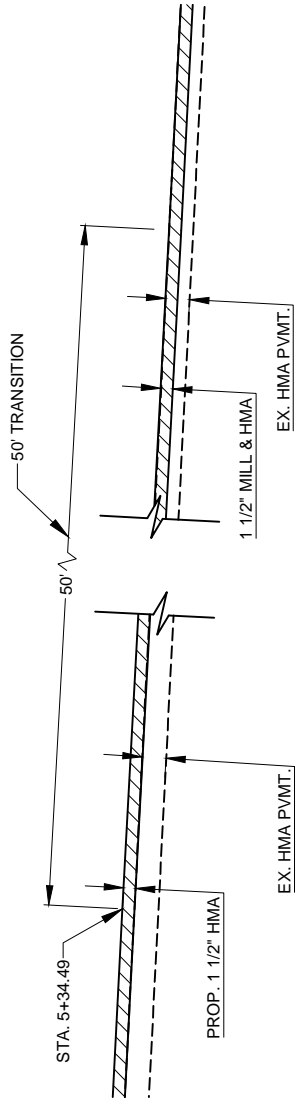

MILL AREA TRANSITION DETAIL

NOT TO SCALE

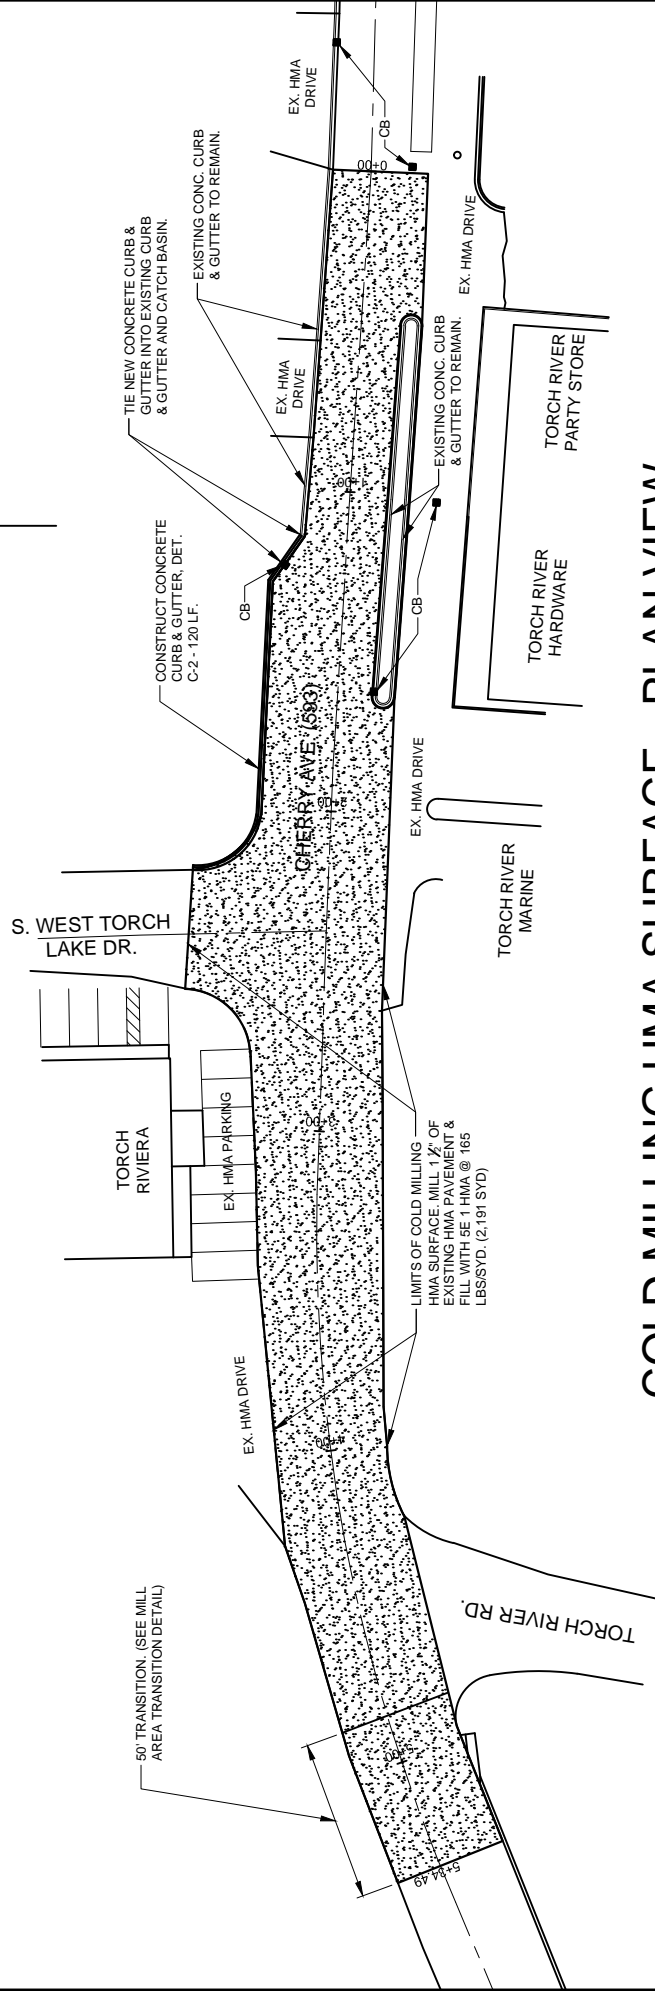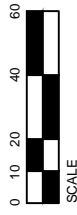

COLD MILLING HMA SURFACE - PLAN VIEW

ESTIMATED MILLING AREA: 2,191 SYD

Date

Revisions

ANTRIM COUNTY

ROAD

COMMISSION

319 E. Lincoln St., P.O. Box 308
Marcelona, MI. 49659-0308
ph: 231-587-8521 fax: 231-587-8156
E-mail: email@antrimc.org




CHERRY AVE. REHABILITATION COLD MILLING HMA SURFACE PLAN

Drawn By
RJF

Date
01/21/19

Sheet No.
1 of 3

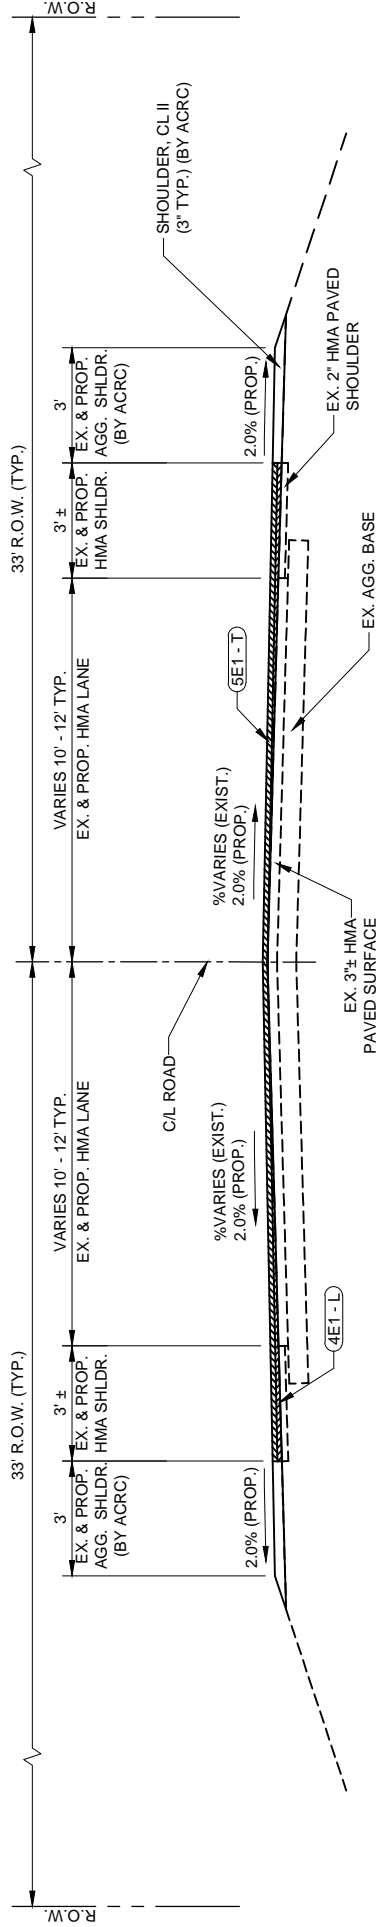

PROPOSED TYPICAL CROSS SECTION

APPLY TO:
STA. 5+34.49 - STA. 86+88.32
STA. 94+90.44 - STA. 170+00


IDENT.	ITEM	RATE LBS/SYD	PERFORMANCE GRADE	REMARKS
4E1 - L	HMA, 4E1	110	58 -28	CROWN CORRECTION
5E1 - T HMA APPROACH	HMA, 5E1	165	58 -28	TOP COURSE


NOTES:

1. APPLY HMA BOND COAT AS PER SECTION 501.03.D OF THE
MDOT 2012 STANDARD SPECIFICATIONS FOR CONSTRUCTION
AT 0.05 - 0.15 GAL/SYD TO ALL VERTICAL JOINTS (INCLUDED IN
HMA, 4E1 PAY ITEM).

GENERAL NOTES:


- WHERE PROPOSED HMA MEETS EXISTING HMA, (POB, POE & APPROACHES) CONSTRUCT A BUTT JOINT AS PER SECTION 501.03C.3 OF THE MDOT 2012 STANDARD SPECIFICATION FOR CONSTRUCTION OR AS DIRECTED BY THE ENGINEER. PAID FOR AS "Pavt. for Butt Joints, Rem" Syd.
- HMA SHOULDER SLOPE SHALL MATCH ADJACENT LANE SLOPE.
- ADDITIONAL MATERIAL NEEDED FOR SUPERELEVATION CORRECTION HAS BEEN INCLUDED IN THE HMA, 4E1 QUANTITY. SEE SUPERELEVATION CROSS-SECTION, SHEET 3 OF 3.
- WEDGE USING 4E1-L TO REMOVE IRREGULARITIES (TARGET CROSS SLOPE - 2%) AS PER SECTION 501.03F.1 OF THE MDOT 2012 STANDARD SPECIFICATION FOR CONSTRUCTION (INCLUDED IN THE HMA, 4E1 QUANTITY).

Date	Revisions		ANTRIM COUNTY ROAD COMMISSION 319 E. Lincoln St., P.O. Box 308 Marcellona, MI. 49659-0308 ph: 231-587-8521 fax: 231-587-8156 E-mail: email@antrimc.org	Drawn By RJF
				Date 01/21/19
				Sheet No. 2 of 3
				CHERRY AVE. REHABILITATION TYPICAL CROSS SECTION

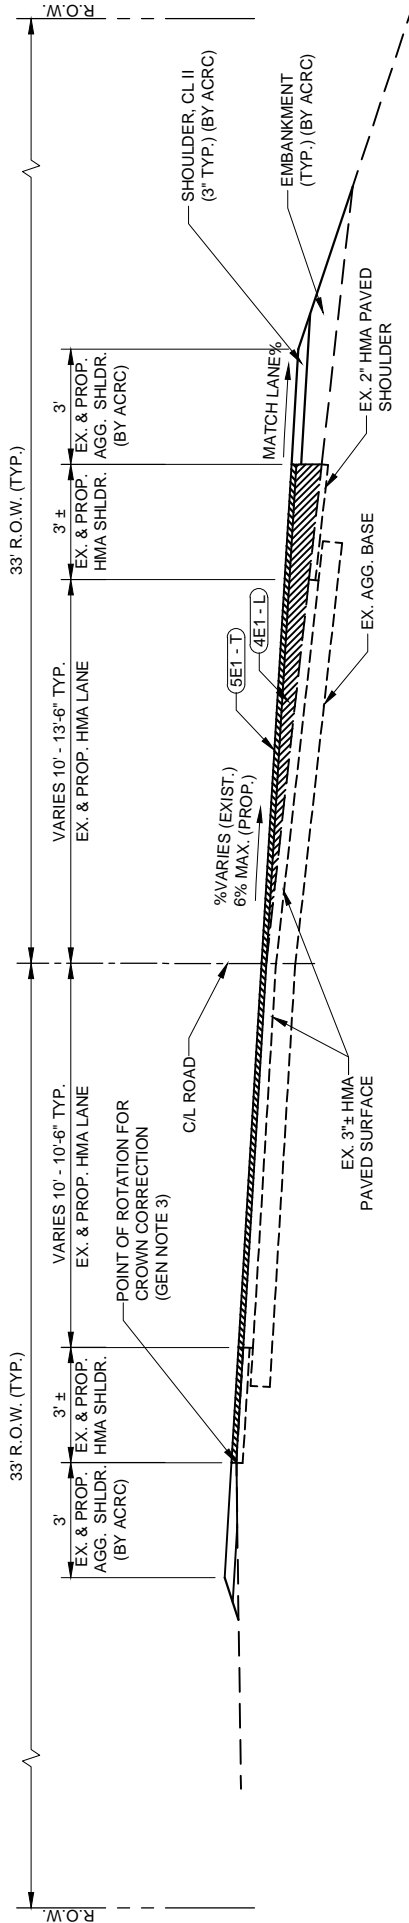


PROPOSED SUPERELEVATION CROSS SECTION

APPLY TO:
STA. 85+88.32 - STA. 94+90.44

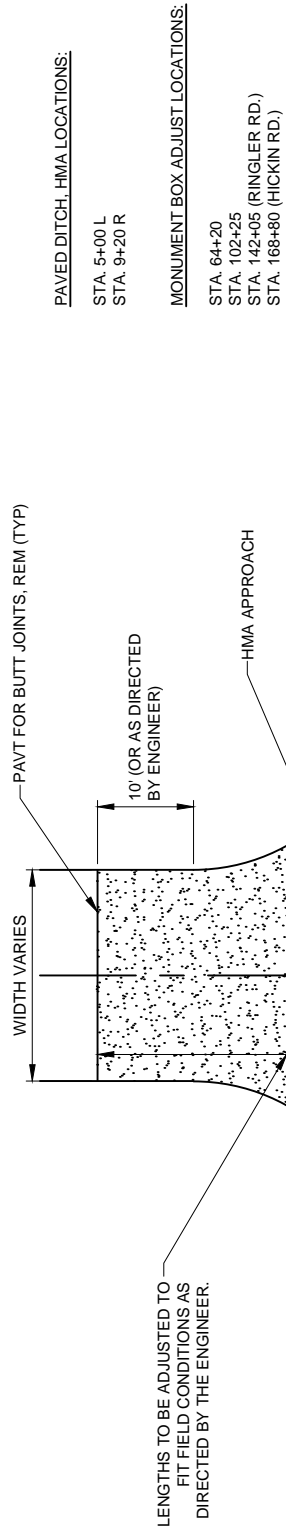

PROPOSED ROAD APPROACH DETAIL

TYPICAL AT:
HICKIN RD. (E), RINGLER RD. (W),
HOOPER RD., CHIPPEWA TRL. &
MILLER RD.

Date	Revisions	<div>  <div> <p>ANTRIM COUNTY ROAD COMMISSION</p> <p>319 E. Lincoln St., P.O. Box 308 Manvelona, MI. 49659-0308 ph: 231-587-8521 fax:231-587-8156 E-mail: email@antrimc.org</p> </div> </div>	<div> <p>CHERRY AVE. REHABILITATION PROPOSED SUPERELEVATION CROSS SECTION</p> </div>	Drawn By
				RJF
				Date
				01/21/19
				Sheet No.
				3 of 3

This page intentionally left blank.

Schedule of Items (Itemized Bid Sheet)

Letting Date: Tuesday, February 12, 2019 1:00 PM

Contract ID: 459.1901
Location: Cherry Ave
Description:

Project Number: 459.1901
Estimate Number: 1
Project Type: Miscellaneous
Location: Cherry Ave
Torch River to Hickin

Project Engineer: Burt Thompson
Date Created: 7/17/2018
Fed/State #:
Fed Item:
Control Section:

Description:

Instructions to Bidders: IMPORTANT NOTICE:
If the proposal establishes a maximum price for any of the following work items, and if you bid a price higher than that maximum price, your bid will be considered to have quoted the maximum price and your bid total will be adjusted to reflect that maximum price.

If the proposal provides a specified price for any of the following work items, and if you bid a price higher or lower than that specified price, your bid will be adjusted to reflect that specified price.

If your bid is the lowest accepted bid, and if you refuse to accept the award of the contract due to the change in what you quoted as a maximum or specified price, you will forfeit your proposal guaranty.

Pay Item	Description	Quantity	Units	Unit Price		Bid Amount	
				Dollars	Cts	Dollars	Cts
1500001	Mobilization, Max \$20,000	1	LSUM				
5010002	Cold Milling HMA Surface	2,200	Syd				
5010008	Pavt for Butt Joints, Rem	305	Syd				
5010050	HMA, 4E1	3,000	Ton				
5010056	HMA, 5E1	4,300	Ton				
5010061	HMA Approach	135	Ton				
8020021	Curb and Gutter, Conc, Det C2	120	Ft				
8050010	Curb Sloped, HMA	810	Ft				
8120140	Lighted Arrow, Type C, Furn	2	Ea				
8120141	Lighted Arrow, Type C, Oper	2	Ea				
8120170	Minor Traf Devices	1	LSUM				
8120231	Pavt Mrkg, Type NR, Tape, 4 inch, Yellow, Temp	1,360	Ft				
8120350	Sign, Type B, Temp, Prismatic, Furn	400	Sft				
8120351	Sign, Type B, Temp, Prismatic, Oper	400	Sft				
8120370	Traf Regulator Control	1	LSUM				
8140010	Paved Ditch, HMA	17	Syd				
8210005	Monument Box Adjust	4	Ea				

Pay Item	Description	Quantity	Units	Unit Price		Bid Amount	
				Dollars	Cts	Dollars	Cts
Total Bid:							

Contractor: _____

(Signature) (Date)

ANTRIM COUNTY ROAD COMMISSION

SPECIAL PROVISION FOR ACCEPTANCE OF HOT MIX ASPHALT MIXTURE ON NON-FEDERAL AID PROJECTS

ACRC:BRT

1 of 4

02/09/18

- a. Description.** This special provision provides acceptance-testing requirements for use on this project. The HMA mixture and mixture quality assurance and acceptance shall conform to section 501 of the Michigan Department of Transportation 2012 Standard Specifications for Construction except where modified herein. The MDOT HMA Production Manual, current edition, applies to this work.
- b. Submittals.** The contractor shall submit the following:
1. Job Mix Formula (JMF) (MDOT Form 1911 or equivalent) for the project for review and approval by the Engineer. The JMF shall be designed in accordance with Table A. The Contractor shall not place any HMA without an approved JMF. Below are specific values that are required on the JMF (in addition to the normal requirements).
 - i. Fine Aggregate Angularity
 - ii. Fines to Asphalt Ratio (based on Effective Asphalt Content)
 2. Quality Control Plan.
 3. A copy of all Contractor Quality Control Tests submitted within 7 working days of project completion.
 4. A copy of the Bill of Lading or Delivery Ticket for the Asphalt Binder for the project. The Bill of Lading must include the type of material that was previously hauled in the delivery tank.
- c. Materials.** Aggregates, mineral filler (if required), and asphalt binder shall be combined as necessary to produce a mixture proportioned within the master gradation limits and meeting the uniformity tolerances listed Table 1 and the quality assurance testing tolerances in Table 2 of this special provision. The master gradation range is to be used for establishing mix design only. Topsoil, clay or loam shall not be added to aggregates used in plant produced HMA mixtures.

Table A: HMA Mixture Targets and Parameters

Table 2. HMA Mixtures - Targets and Parameters					
HMA Mix Type	VMA Minimum on any given Test (a,c)	VMA Target (c)	Asphalt Binder Content Minimum on JMF	Asphalt Binder Content Minimum on any given Test (a)	Fines to Asphalt Ratio Maximum on JMF (b)
4E1	14.0	Based on mix design parameter, the contractor shall establish & state their VMA Target on their mix design JMF, and shall adhere to the VMA Min. requirements	5.80	5.50	1.10
5E1	15.0		6.10	5.80	1.10
<p>a. The HMA parameter minimum is per any given QC/QA test, regardless of Tolerances listed in Table 2 of this Special Provision.</p> <p>b. Value based on Pbe (Effective Asphalt Percent) for each given mix and JMF.</p> <p>c. VMA values are based on the Gsb (Bulk Specific Gravity) of the given HMA mixture not the Gse (Effective Specific Gravity).</p>					

- d. Asphalt Binder.** Liquid Asphalt Binder shall be a Performance Graded (PG) binder as specified in the bid documents and/or approved by the Road Commission.

- e. **Air Voids.** Design Air Voids shall be 4.0% and shall be regressed to 3.0% in production by the addition of virgin liquid asphalt.
- f. **Recycled Asphalt Materials.** Recycled Asphalt Pavement (RAP) is allowed in the HMA mixtures. Recycled asphalt pavement (RAP) percentage that represents the contribution of the RAP binder toward the total binder, by weight, shall not exceed 17%. No binder grade adjustment is required to compensate for the stiffness of the asphalt binder in RAP.
- g. **Recycled Asphalt Shingles.** Recycled Asphalt Shingles (RAS) will not be allowed in the HMA.
- h. **Construction.** After the Job Mix Formula is established, the aggregate gradation of the HMA mixture furnished for the work shall be maintained within the Range 1 uniformity tolerance limits permitted for the job-mix-formula specified in Table 1. However, if deviations are predominantly either below or above the job-mix-formula, the Engineer may order alterations in the plant to bring the mixture to the job-mix-formula. If two consecutive aggregate gradations on one sieve as determined by the field tests are outside Range 1 but within Range 2 tolerance limits, the Contractor shall suspend all operations. Contract time will continue during these times when the plant is down. Before resuming any production, the Contractor shall propose, for the Engineer's approval, all necessary alterations to the materials or plant so that the job-mix-formula can be maintained. The Engineer, after evaluating for effects on AWI and mix design properties, will approve or disapprove such alterations.

Random Liquid Asphalt Binder samples will be witnessed by the Engineer or Consulting Firm. The Engineer reserves the right to test any or all samples taken.

The crushed particle content of the aggregate used in the HMA mixture shall not be more than 10 percentage points above or below the crushed particle content used in the job-mix-formula nor less than the minimum specified for the aggregate in the project documents.

Quality Assurance and Acceptance testing will be as follows:

- 1. **Asphalt Mixture Sampling.** Acceptance sampling and testing will be performed by the Engineer using the sampling method and testing option agreed upon by the Engineer and Contractor. Each day of production, random samples will be obtained for each mix type. Acceptance testing will be performed at a frequency specified by the Engineer.

For each given day of production, if the daily mix tonnage per HMA mix type is under 500 tons, the Engineer reserves the right to test one sample and obtain a second sample for future testing if necessary. If the daily mix tonnage per HMA mix type is over 500 tons, the Engineer reserves the right to test one sample. If the first sample meets the Range 1 tolerances in Table 1 and Table 2, the Engineer can obtain a second sample and perform any of the following actions:

- a) Perform Full Quality Assurance testing
 - b) Perform Volumetric Testing Only (Ignition, Extracted, or Calculated AC/Gmm, Air Voids, VMA)
 - c) Retain custody of the sample for future testing if necessary
- 2. **Asphalt Binder Sampling.** The Contractor shall obtain the asphalt binder sample, correctly label the sample container, and complete a Sample Identification (Bituminous Material Form 1923B). The form must be filled out correctly and completely, and signed before the sample is given to the Engineer. The daily asphalt binder sample must be taken from a sampling spigot located on the pipeline supplying asphalt binder to the plant, in a position between the asphalt binder pump and the point where the asphalt binder is introduced to the aggregate mixture. Personnel safety is critical in selection the position of the sampling spigot. Give the binder sample and completed Form 1923B to the Engineer.

Daily Asphalt Binder Sample are to be in 1 pint (16 ounce), slip top, seamless ointment tins. The tin must be at least three quarters full. All containers must be labeled in a legible format with the following information provided:

- a. Project Name and Number
- b. Binder Grade
- c. Binder Supplier Certification Number
- d. Supplier Name, City, and State
- e. Date Sampled
- f. Mixture Type

The Engineer may request to witness the sampling of the asphalt binder upon visit to the HMA Plant. The Engineer will complete the 1923B Form for the witness sample. The witness sample will be recorded as the daily asphalt binder sample. Any other asphalt binder samples from that same day will be discarded.

The Engineer may request a copy of the MDOT Binder Certification Documents. These copies must be presented to the Engineer when the respective daily binder samples and the 1923B Forms are picked up at the plant. The Engineer will review these documents and communicate any problems that may arise.

3. **Mixture Testing.** Mixture samples will be tested to verify gradation, binder content, and volumetric properties per Table 1 and Table 2 listed below.

If the Engineer elects not to perform Quality Assurance testing on a given day or a given project. The Contractor is required to still perform testing in accordance with Table 1 and Table 2 below. The Contractor's Quality Control test results shall be sent to the Engineer within 2 working days of each day's productions for a given HMA mixture.

Table 1: Quality Assurance/Control Tolerance Limits for HMA Mixtures

Parameter	Action Limits (Range 1)	Suspension Limits (Range 2)
% Passing the #8 and Larger Sieves	+/- 5.0%	+/- 8.0%
% Passing the #30 Sieve	+/- 4.0%	+/- 6.0%
% Passing #200 Sieve	+/- 1.0%	+/- 2.0%

Table 2: Quality Assurance/Control Testing Tolerance from JMF or Target Values

Parameter	Action Limits (Range 1)	Suspension Limits (Range 2)
Binder Content (a)	+/- 0.30% (a)	+/- 0.50% (a)
Maximum Specific Gravity (Gmm)	+/- 0.013	+/- 0.020
Voids in Mineral Aggregate VMA (a, b)	+/- 0.75% (a, b)	+/- 0.80% (a, b)
Air Voids (c)	+/- 0.60%	+/- 0.90%
Fines to Effective Asphalt Ratio	0.65-1.20	0.60-1.25
a. Refer to minimum parameters in Table A of this special provision. b. These given limits are (+/-) from given targets in Table A of this special provision. c. Limits are (+/-) from those values listed in Section e. of this special provision.		

4. **Density.** Pavement density will be measured by the Engineer with either a nuclear or non-nuclear density gauge, using the Gmm from the JMF for the density control target. The in-place density of the HMA mixture shall be at least 92.0% to 98.0% of the density control target. The Engineer may cut cores for determining density, density verification and/or gauge calibration. Density testing and frequency will be determined by the Engineer. Density testing may be waived by the Engineer.

a) **Rejected Materials**

1. **Gradation.** Action Limits - Range of values established in Table 1 – Quality Assurance/Control Tolerance Limits for HMA Mixtures. If exceeded on two consecutive tests, Contractor is required to take corrective action to bring the mixture produced into conformance with the specifications.

Suspension Limits – Range of values established in Table 1 – Quality Assurance/Control Tolerance Limits for HMA Mixtures. If exceeded on a single test, Contractor is required to suspend operations and determine, document, and correct the cause before resuming production. Prior to resuming production, the Engineer must be notified of the findings and approve correction action prior to resuming production.

2. **Asphalt Binder.** If a liquid asphalt binder sample does not meet the required specification, the mix produced from the point of the last liquid asphalt binder sample meeting specification to the failed sample shall be considered defective and shall be replaced at the sole expense of the Contractor.
3. **Volumetric Properties.** The acceptable tolerance for Binder Content, Gmm, VMA, Air Voids, and Fines to Pbe are listed in Table 2 above. Any HMA Mixture produced outside of these tolerances or any HMA Mixture that does not meet the requirements listed in the sub notes of Table 2 above will be subject to a negative adjustment or rejected. The resulting penalty will be a negative adjustment of 10% to 50% or remove/replace, to be determined by the Engineer.
4. **Pavement Density.** A negative 10% adjustment in the HMA Mixture contract price will be imposed if the pavement density (average of all gauge readings) is less than 92%, but equal to or greater than 91%; or if 2 or more readings are less than 91%.

A negative 25% adjustment in the HMA Mixture contract price will be imposed if the pavement density (average of all gauge readings) is less than 91%, but equal to or greater than 90%; or if 2 or more readings are less than 90%.

If the average density is less than 90% (for all gauge readings), the Contractor shall remove and replace the pavement at no cost to the Owner.

AGREEMENT FOR SERVICES

THIS AGREEMENT shall be deemed effective on _____, between the Antrim County Road Commission, a Michigan municipal corporation, whose address is 319 E. Lincoln St., P.O. Box 308, Mancelona, Michigan 49659 (Road Commission) and _____, whose address is _____ (Contractor).

Recitals

- A. The Road Commission desires to engage the services of Contractor to perform construction services in compliance with the proposal submitted by Contractor, dated _____ and attached hereto as Exhibit A. (Project)
- B. Contractor has the time, skills, and desire to complete the Project under the terms and conditions of this Agreement.
- C. The parties, therefore, desire to specify their respective rights and obligations in this Agreement.

Agreement

NOW THEREFORE, in consideration of the mutual promises contained herein, the parties hereby agree as follows:

- 1. Engagement of Services. The Road Commission hereby engages Contractor to perform construction services in compliance with the proposal submitted by Contractor, dated _____ and attached hereto and incorporated herein by reference as Exhibit A. (Project)
- 2. Duties. Contractor shall perform the construction services necessary to complete the Project in a workmanlike manner. The work to be performed under this Agreement shall begin no later than _____, and shall be fully completed by no later than _____.
- 3. Acceptance of Work. Upon completion of the work to be performed under this Agreement, the Road Commission shall inspect the work and shall accept the work in writing when the Road Commission is satisfied the Project was performed as required under this Agreement.
- 4. Warranty of Workmanship. Contractor hereby warrants to the Road Commission that the work to be performed under this Agreement shall be free of defects in labor and materials for a period of one (1) year from the date the Road Commission accepts the work under paragraph 3 above. If a defect in labor or materials arises in connection with the work performed under this Agreement, the Road Commission shall notify Contractor of the defect in writing. Contractor shall then at its sole expense correct or repair the defect in a timely manner.

5. Manufacturers' Warranties. Upon completion of the work performed under this Agreement, Contractor shall transfer any manufacturers' warranties covering the material installed to the Road Commission.
6. Payment. The Road Commission shall pay Contractor following the Road Commission's written acceptance of the work as provided in paragraph 3 above a total of \$_____.
7. Independent Contractor. The parties hereby acknowledge and agree that Contractor is performing the services contemplated by this Agreement as an independent contractor and is not acting as an employee or agent of the Road Commission. As a result of Contractor's status as an independent contractor, the Road Commission shall not be responsible for any state or federal income tax withholdings and shall not be responsible for providing worker's compensation insurance coverage for Contractor or any of its employees.
8. Insurance. Throughout the time work is being performed under this Agreement, Contractor shall obtain and maintain public liability insurance in the sum of not less than ONE MILLION and 00/100 DOLLARS (\$1,000,000.00) for damages relating to any one person or for damages relating to any one occurrence. This insurance policy shall name the Road Commission as an additional named insured and shall contain a provision that the policy cannot be terminated, canceled, or substantially altered without thirty (30) days written notice to the Road Commission. Contractor shall provide notice of compliance with this insurance provision before beginning the work to be performed under this Agreement.
9. Indemnification. Contractor shall indemnify and hold harmless the Road Commission, its officers, board members, assigns, agents, servants, employees, and insurance companies from any and all damages, legal fees or expenses, losses, claims and actions which may arise out of performing the services contemplated by this Agreement.
10. No Assignment without Written Consent. Contractor shall not assign this Agreement to any other person or entity without first obtaining the written consent of the Road Commission.
11. Termination. The Road Commission may terminate this Agreement by giving to Contractor seven (7) days written notice of the intent to terminate this Agreement. In the event this Agreement is terminated as provided herein, Contractor shall only be paid the pro rata compensation based on the percentage of work completed as required in this Agreement to the date of termination.
12. Notice. Any notice required under this Agreement by either party shall be in writing to the party to be so notified and sent by certified mail, return receipt requested, to such address as noted herein, unless such address is changed and both parties have been notified consistent with this paragraph.
13. Governing Law. The parties agree that the validity, construction, enforcement and interpretation of this Agreement shall be governed by the laws of the State of Michigan.

14. Amendments. This Agreement may be amended by the mutual consent of both parties that is documented in writing and signed by both parties.
15. Entire Agreement. The Agreement contains the entire Agreement of the parties hereto and supersedes all prior agreements and understandings, oral or written, if any, between the parties.
16. Severability. The invalidity or unenforceability of any provision of this Agreement shall not affect the other provisions, and this Agreement shall be construed as if such invalid or unenforceable provision were omitted.

IN WITNESS WHEREOF, the parties have executed this Agreement to be effective the day and year first above written.

ANTRIM COUNTY ROAD COMMISSION, a
Michigan municipal corporation

By: _____
Burt R. Thompson, P.E.

Its: Engineer-Manager

Dated: _____

Contractor

Dated: _____